
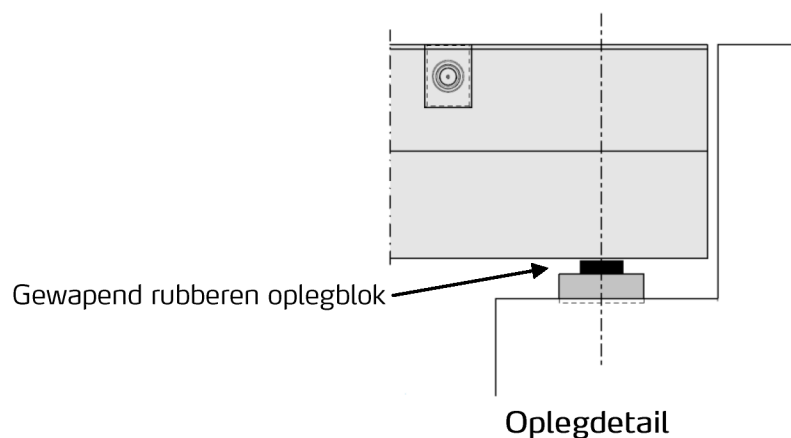
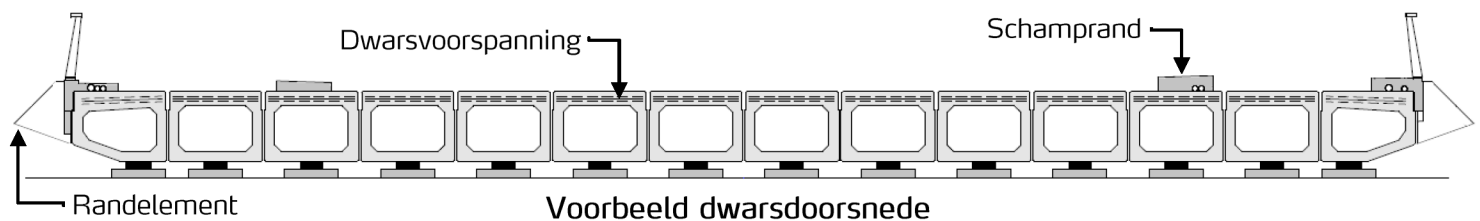
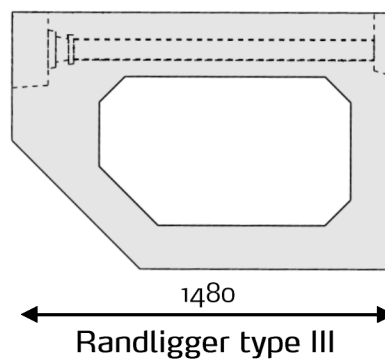
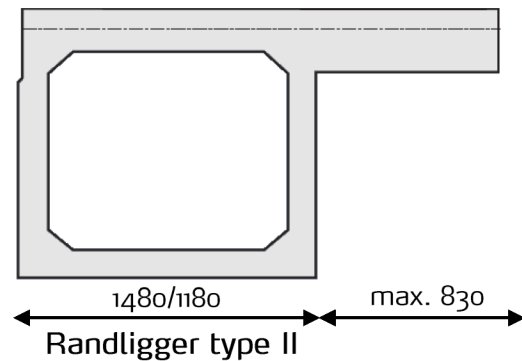
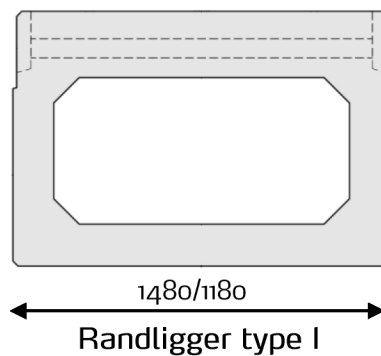


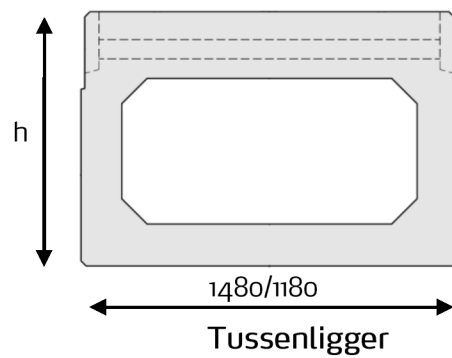

DETAILS Rogir-K brug